
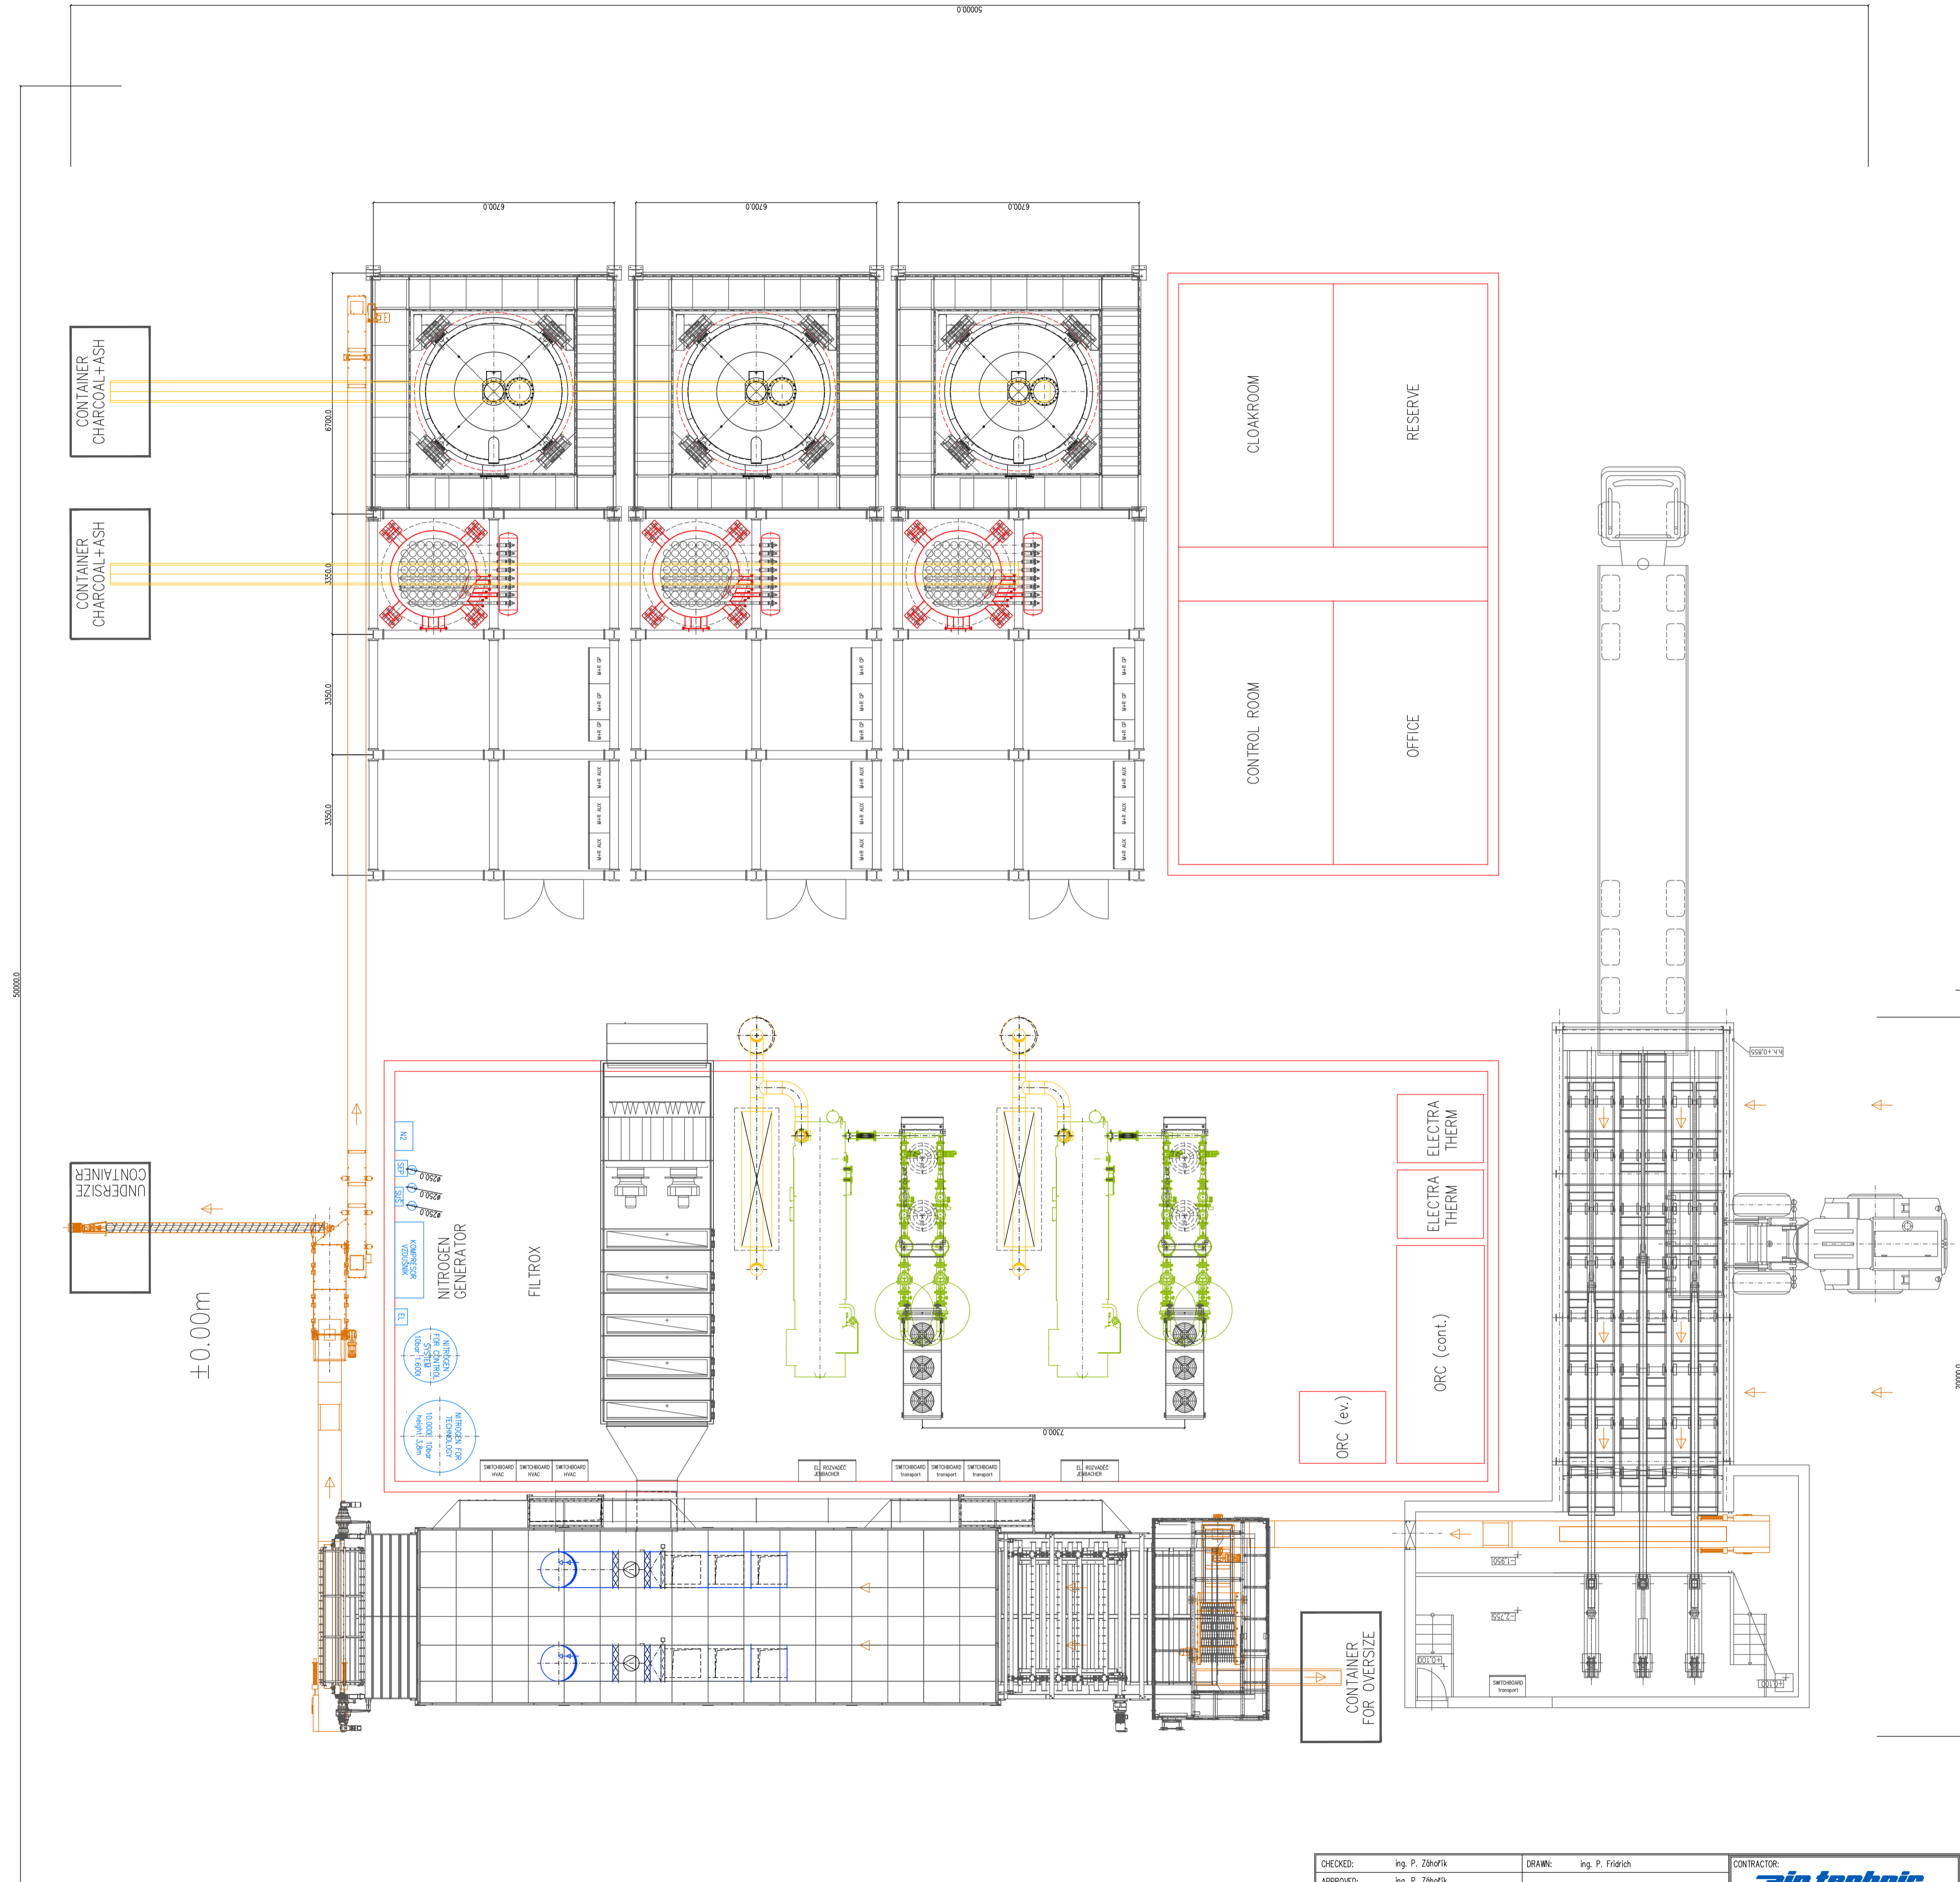
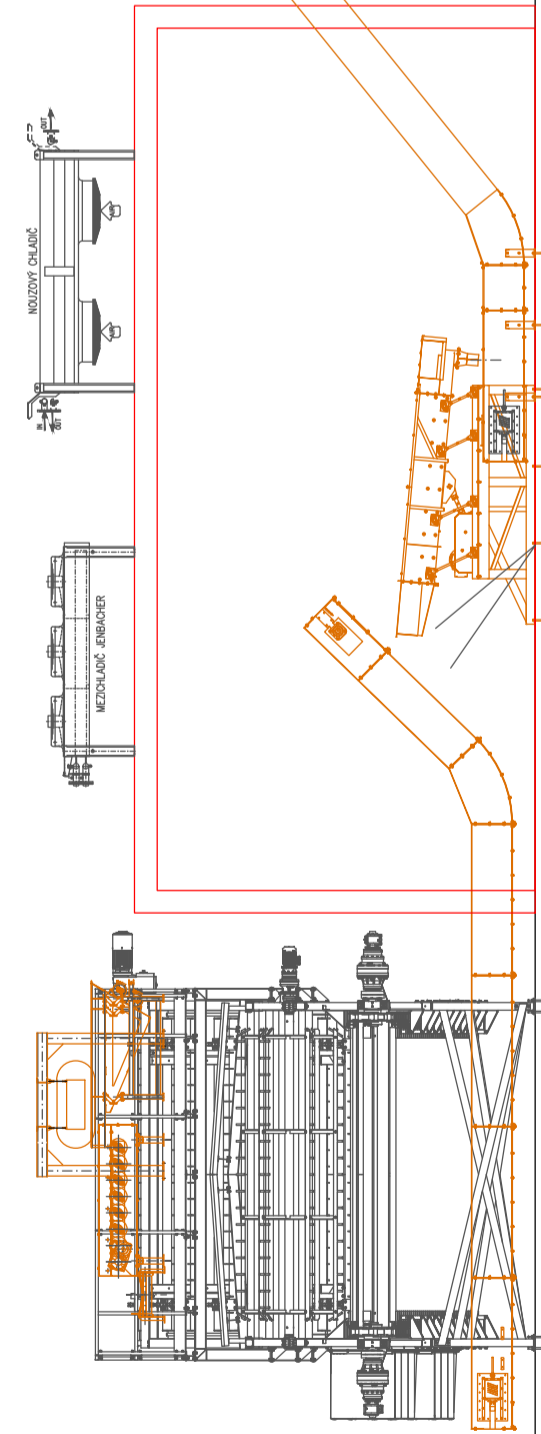


SECTION

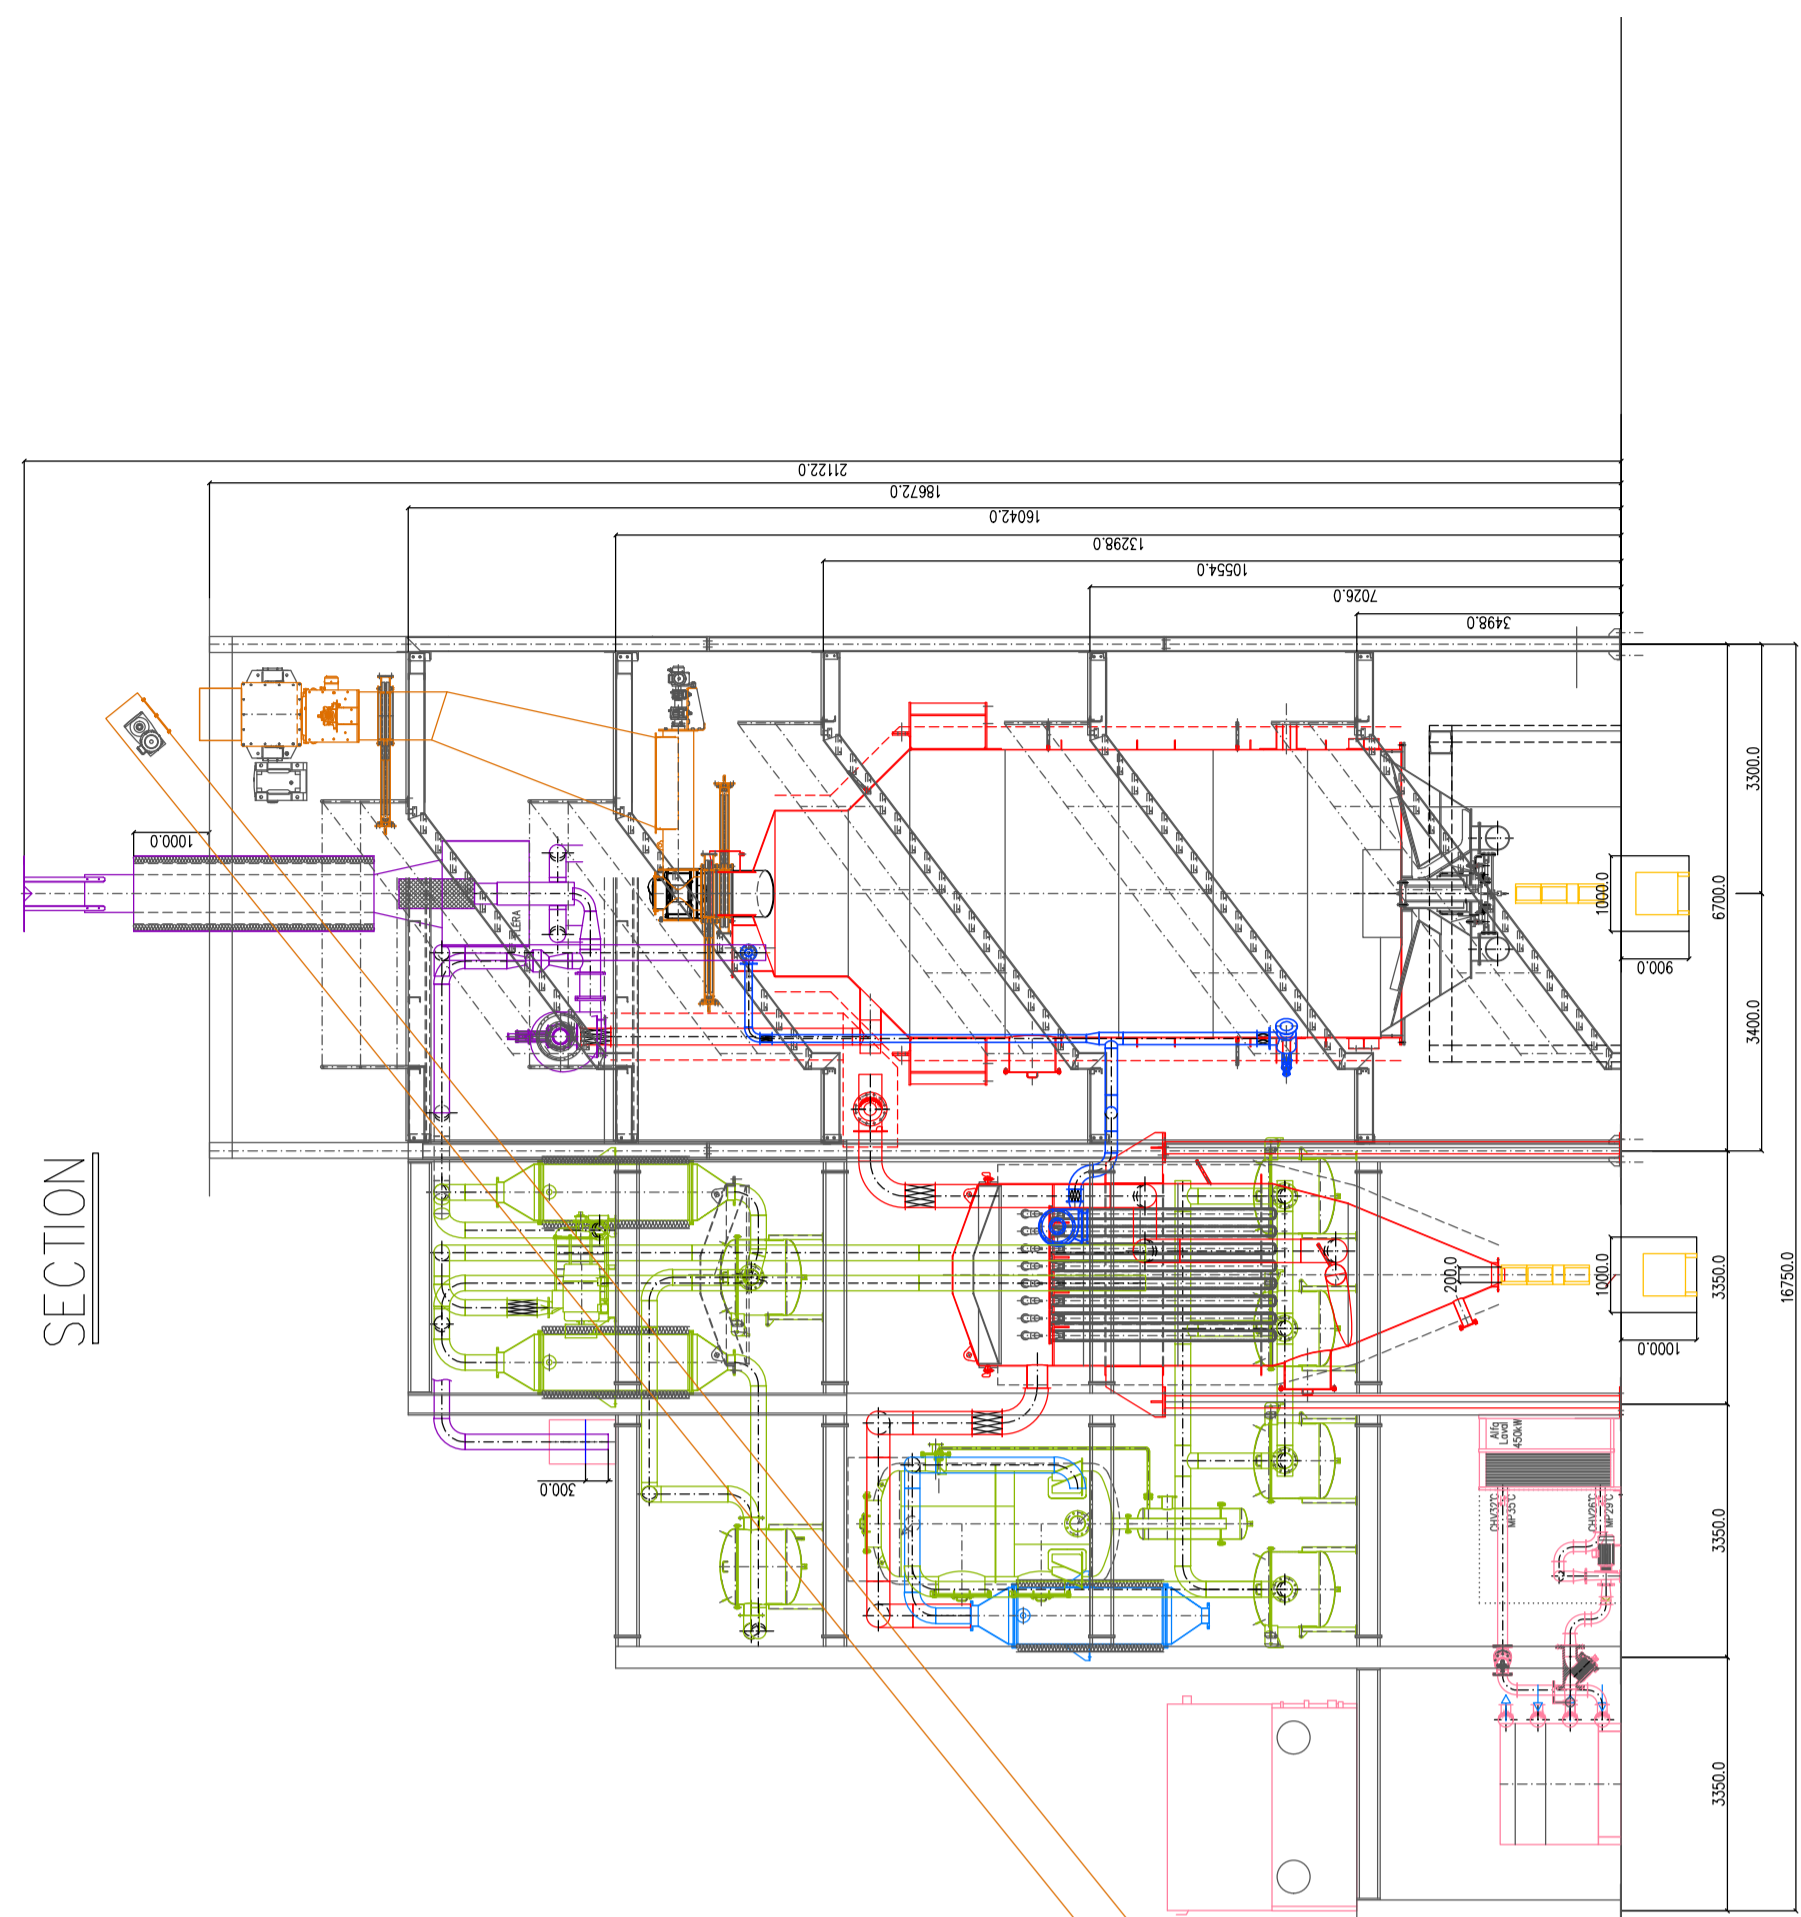

CHECKED: Ing. P. Záhřák	DRAWN: Ing. P. Fröhlich	CONTRACTOR:
APPROVED: Ing. P. Záhřák		air technic
CLIENT: BioFuels, LLC		AIR TECHNIC s.r.o. / Na Šestém 202/2 / 160 00 Praha 6, CZ airtechnic@airtechnic.cz / www.airtechnic.cz
PROJECT: GASIFICATION with AIR 3xGP + ORC	DATE: 2023-10-13	PHASE OF DESIGN: CONCEPT STUDY
PROFESSION: PS01-SYNGAS PRODUCTION	PAPER SIZE: BxA4	SCALE: 1:100
PART: -	CONTRACT No.: -	DRAWING No.: -
DRAWING / DOCUMENT TITLE: GENERAL ARRANGEMENT	REVISION: GP_011	SHEET No.: 00